



GROUND FLOOR PLAN

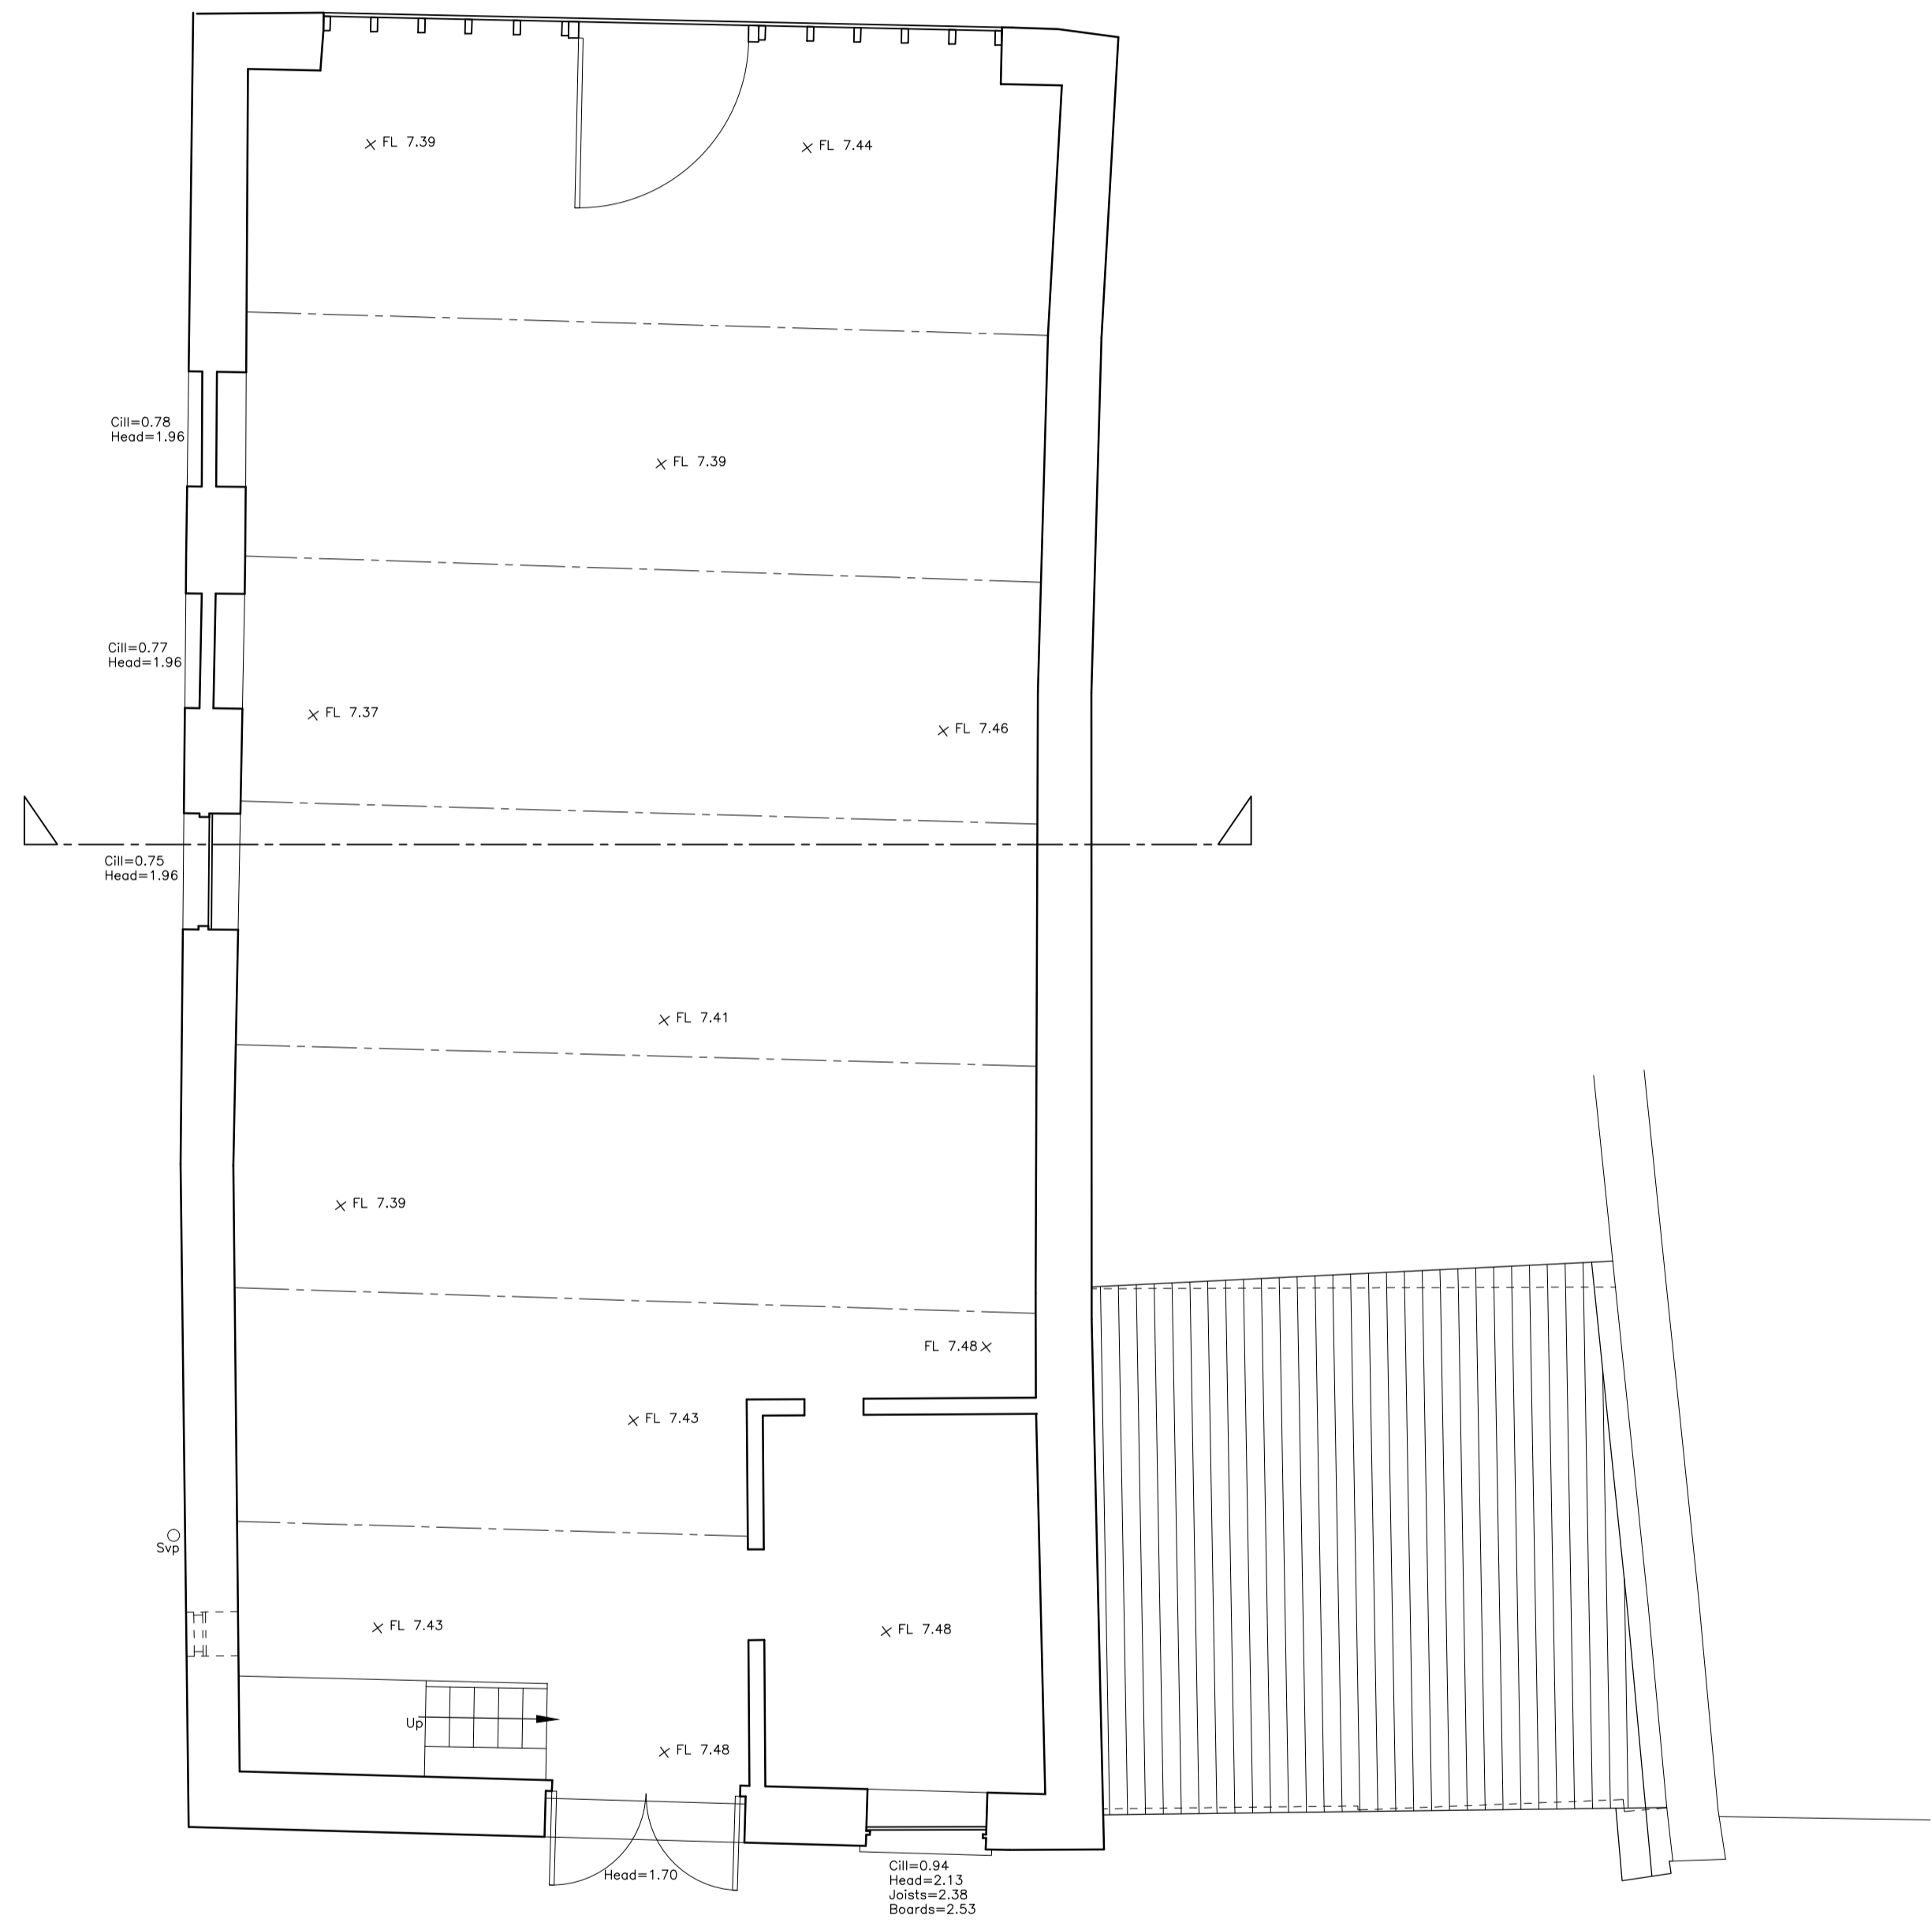

FIRST FLOOR PLAN

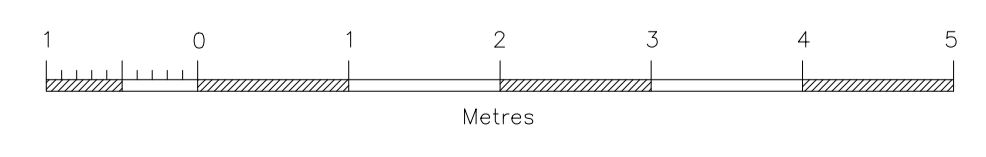

Job  
 Survey of  
 Former Warehouse  
 Rolles Quay  
 Barnstaple

Client  
 Barnstaple Pilot Gig Club

Date 04/18 Scale 1:50@A1 Drawn REB

**PHILIP  
 PRICE**

ARCHITECTURAL AND  
 TOPOGRAPHICAL SURVEYORS

Old Post Office Chambers 74a High Street Bideford EX39 2AA  
 Telephone (01237) 471164

Drawing No.  
**6656 A02**

6656 Former Warehouse, Rolles Quay Building.dwg