



Datum level 4.00  
NORTH ELEVATION

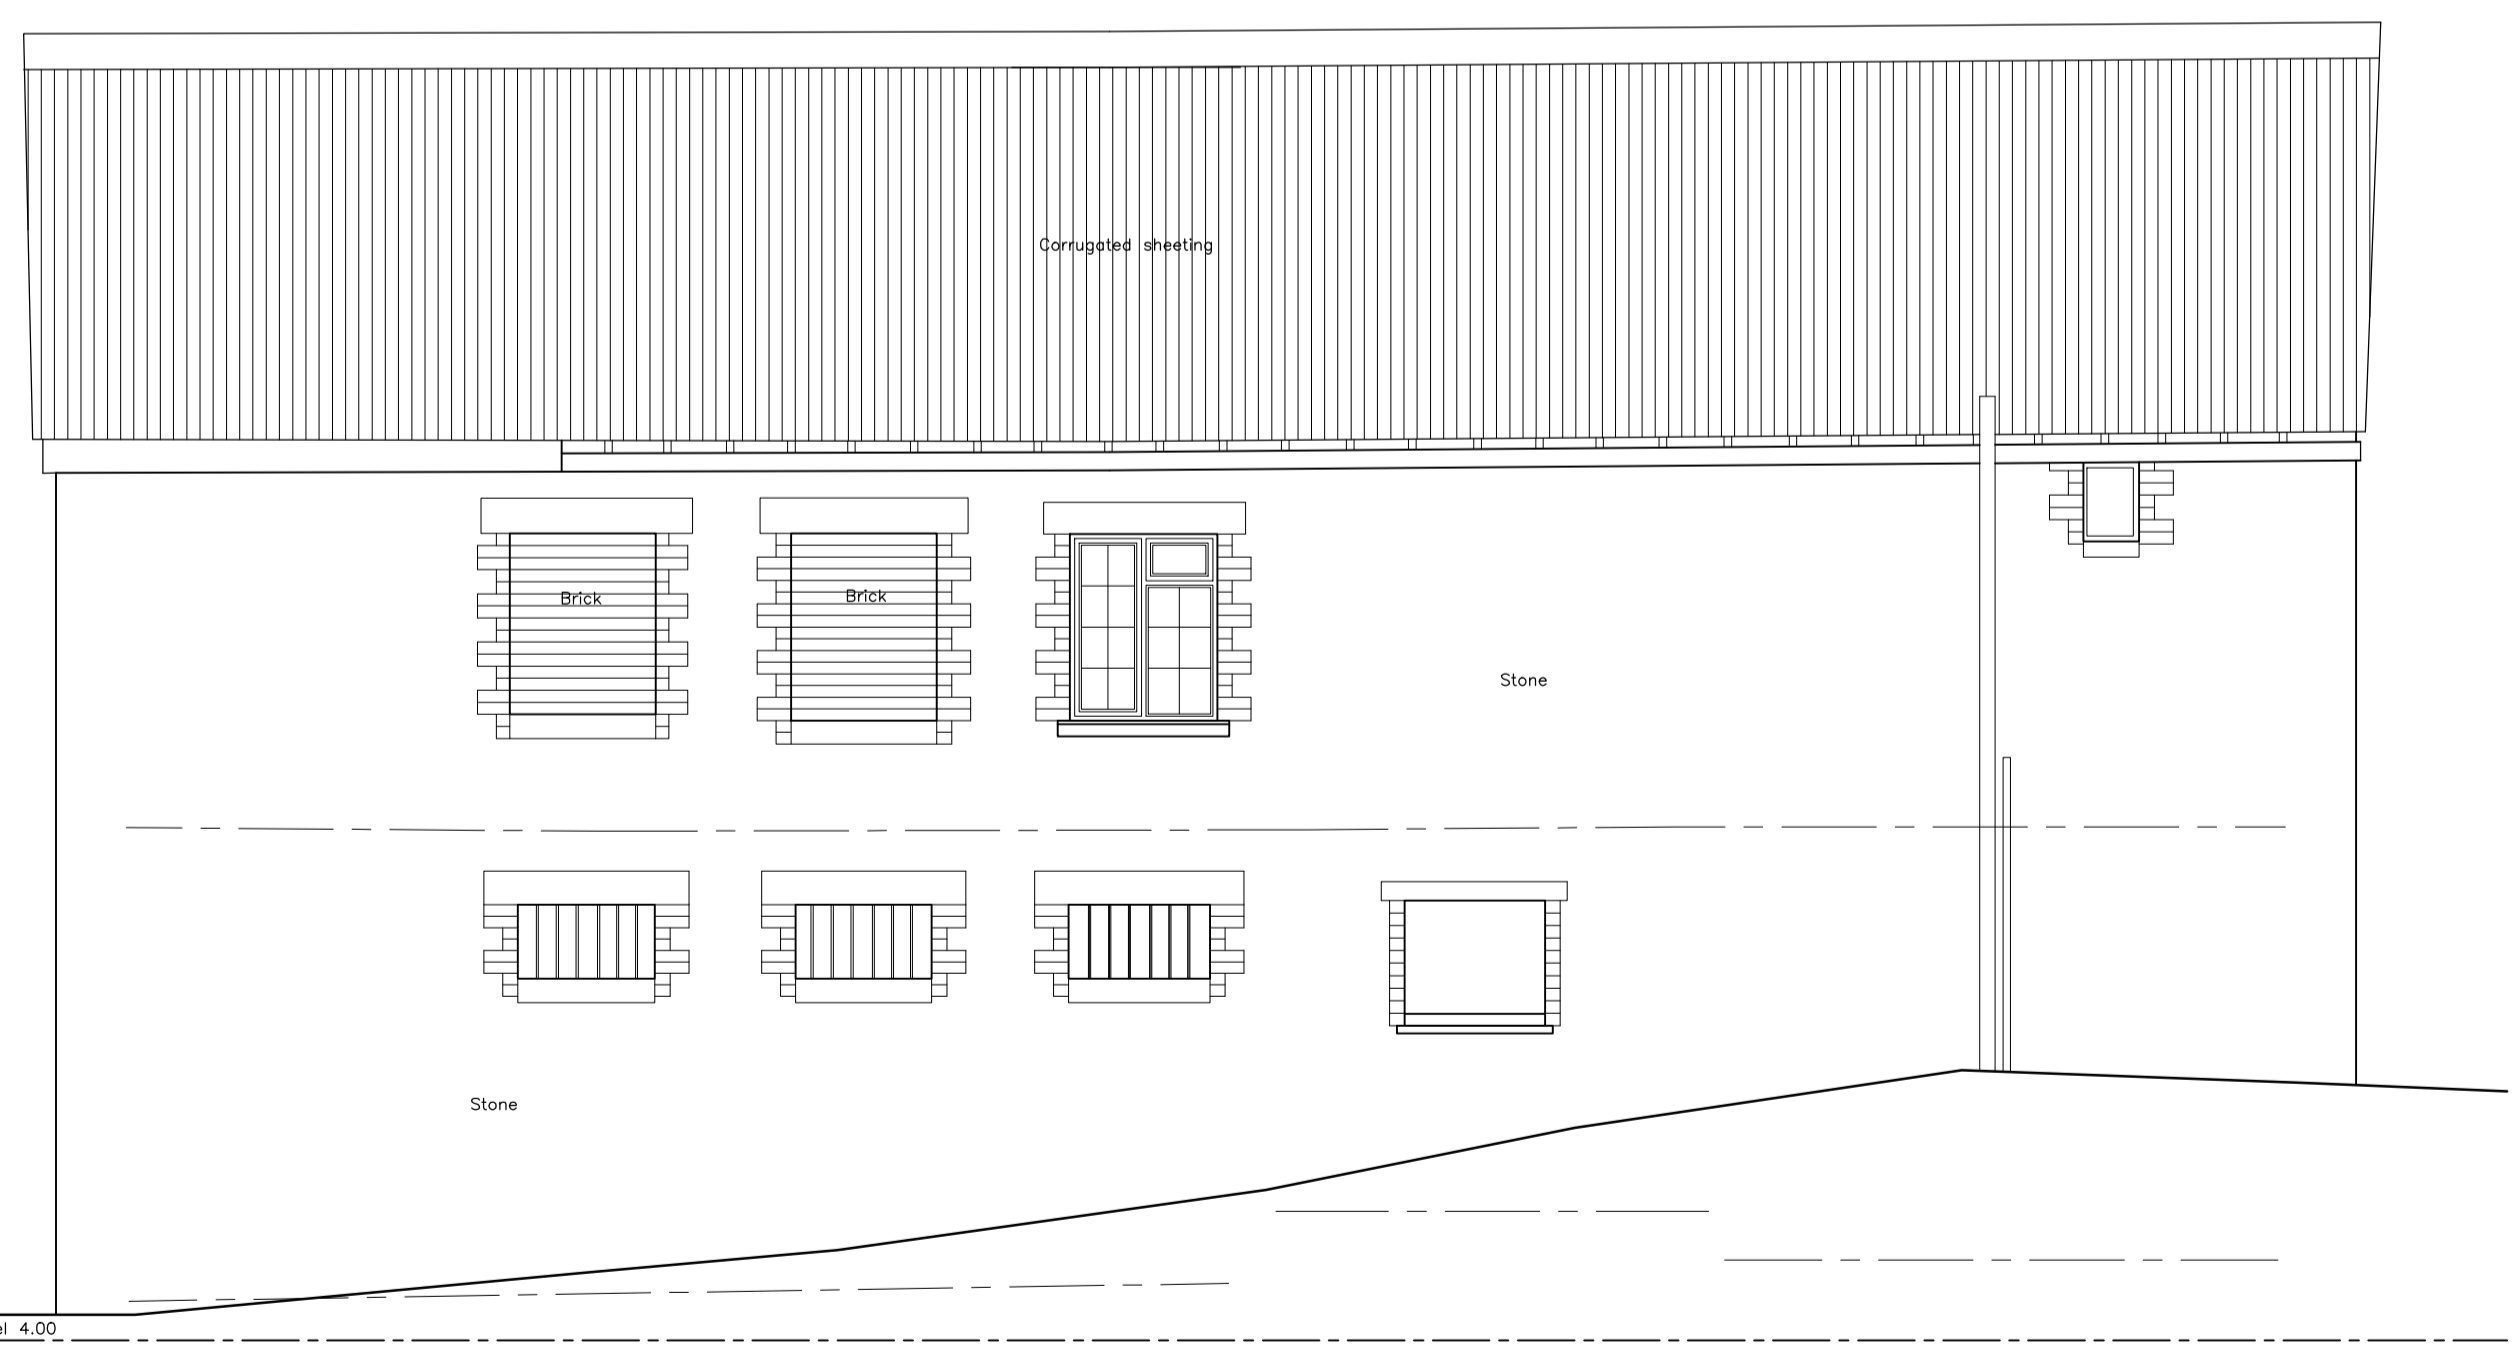

Datum level 4.00  
WEST ELEVATION

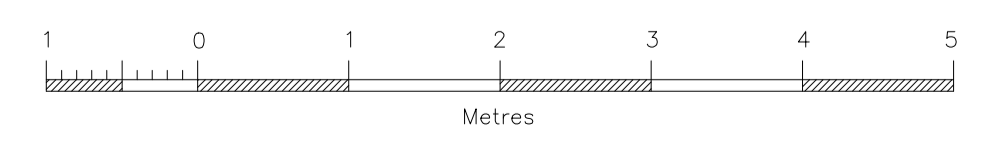

Job  
Survey of  
Former Warehouse  
Rolles Quay  
Barnstaple

Client  
Barnstaple Pilot Gig Club

Date 04/18 Scale 1:50@A1 Drawn REB

**PHILIP  
PRICE**

ARCHITECTURAL AND  
TOPOGRAPHICAL SURVEYORS

Old Post Office Chambers 74a High Street Bideford EX39 2AA  
Telephone (01237) 471164

Drawing No.  
**6656 A04**

6656 Former Warehouse, Rolles Quay Building.dwg